



SPECIFICATIONS:

THESE DRAWINGS ARE SUBMITTED FOR PURPOSE OF DESIGN APPROVAL. ALL DIMENSIONS TO BE FIELD VERIFIED PRIOR TO FABRICATION. SKYLIGHT SHALL BE CONSTRUCTED WITH ALL JOINTS CUT TO MATCH FIT AND HELI-ARC WELDED FOR MAXIMUM STRENGTH AND WATER TIGHTNESS. EACH SKYLIGHT SHALL BE SUPPLIED COMPLETE AND READY FOR INSTALLATION.

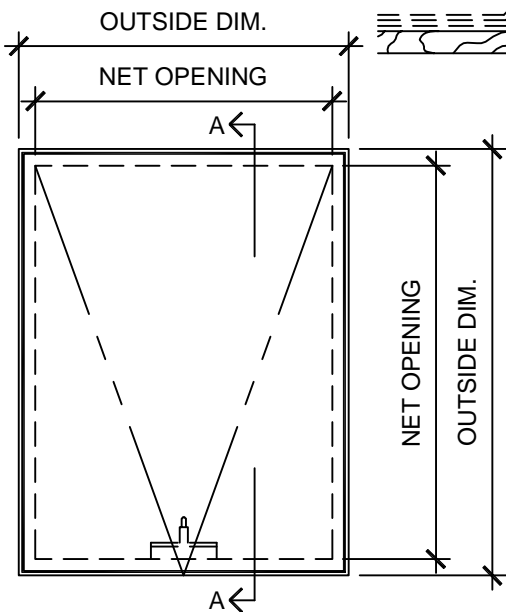

PLAN VIEW - DOME OPENABLE SKYLIGHT

NOT TO SCALE

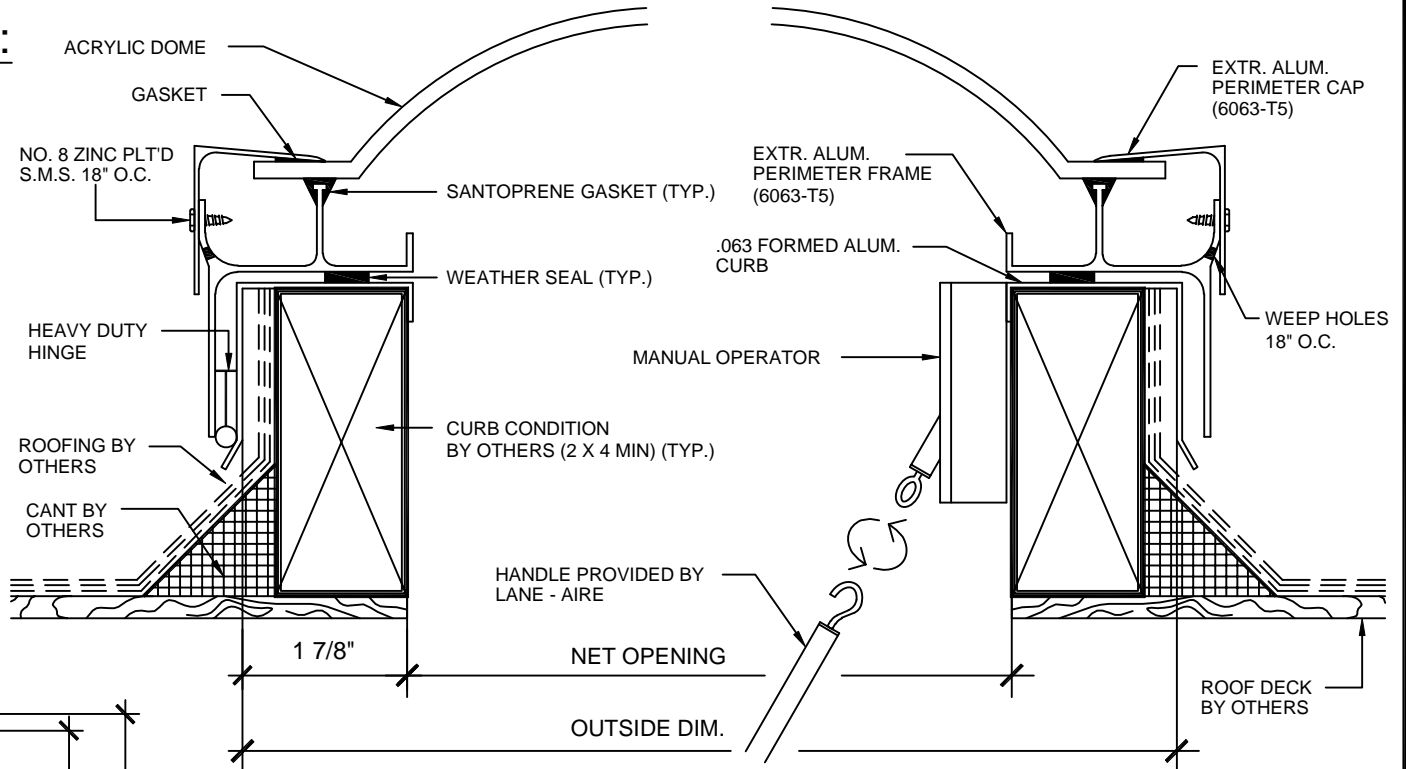

SECTION A - A
SCALE : 1/2" = 1"

MODEL : WM-
 NET OPENING :
 OUTSIDE DIM. :
 UNITS REQUIRED :
 DOME COLOR :
 FINISH :

<i>Lane-Aire</i> MANUFACTURING CORP. 2820 El Presidio Street, Carson, California 90749 (323) 636-2324 - FAX (310) 604-3395	
JOB	SHEET
ARCH.	OF
CONTR.	DWG. NO.
SUB. CONTR.	WM
DRAWN BY -	DATE: